

PROJECT #	0134-10
ISSUANCES	
FOR PRICING	8.10.2010
FOR PERMITS	10.24.2010


REVISIONS	

Copyright © 2010 Concept Design Studio, Inc., All Rights Reserved  
 DRAWN BY KAVI

SHEET TITLE  
**FURNITURE LAYOUT**

SHEET NO.

**F1.01**

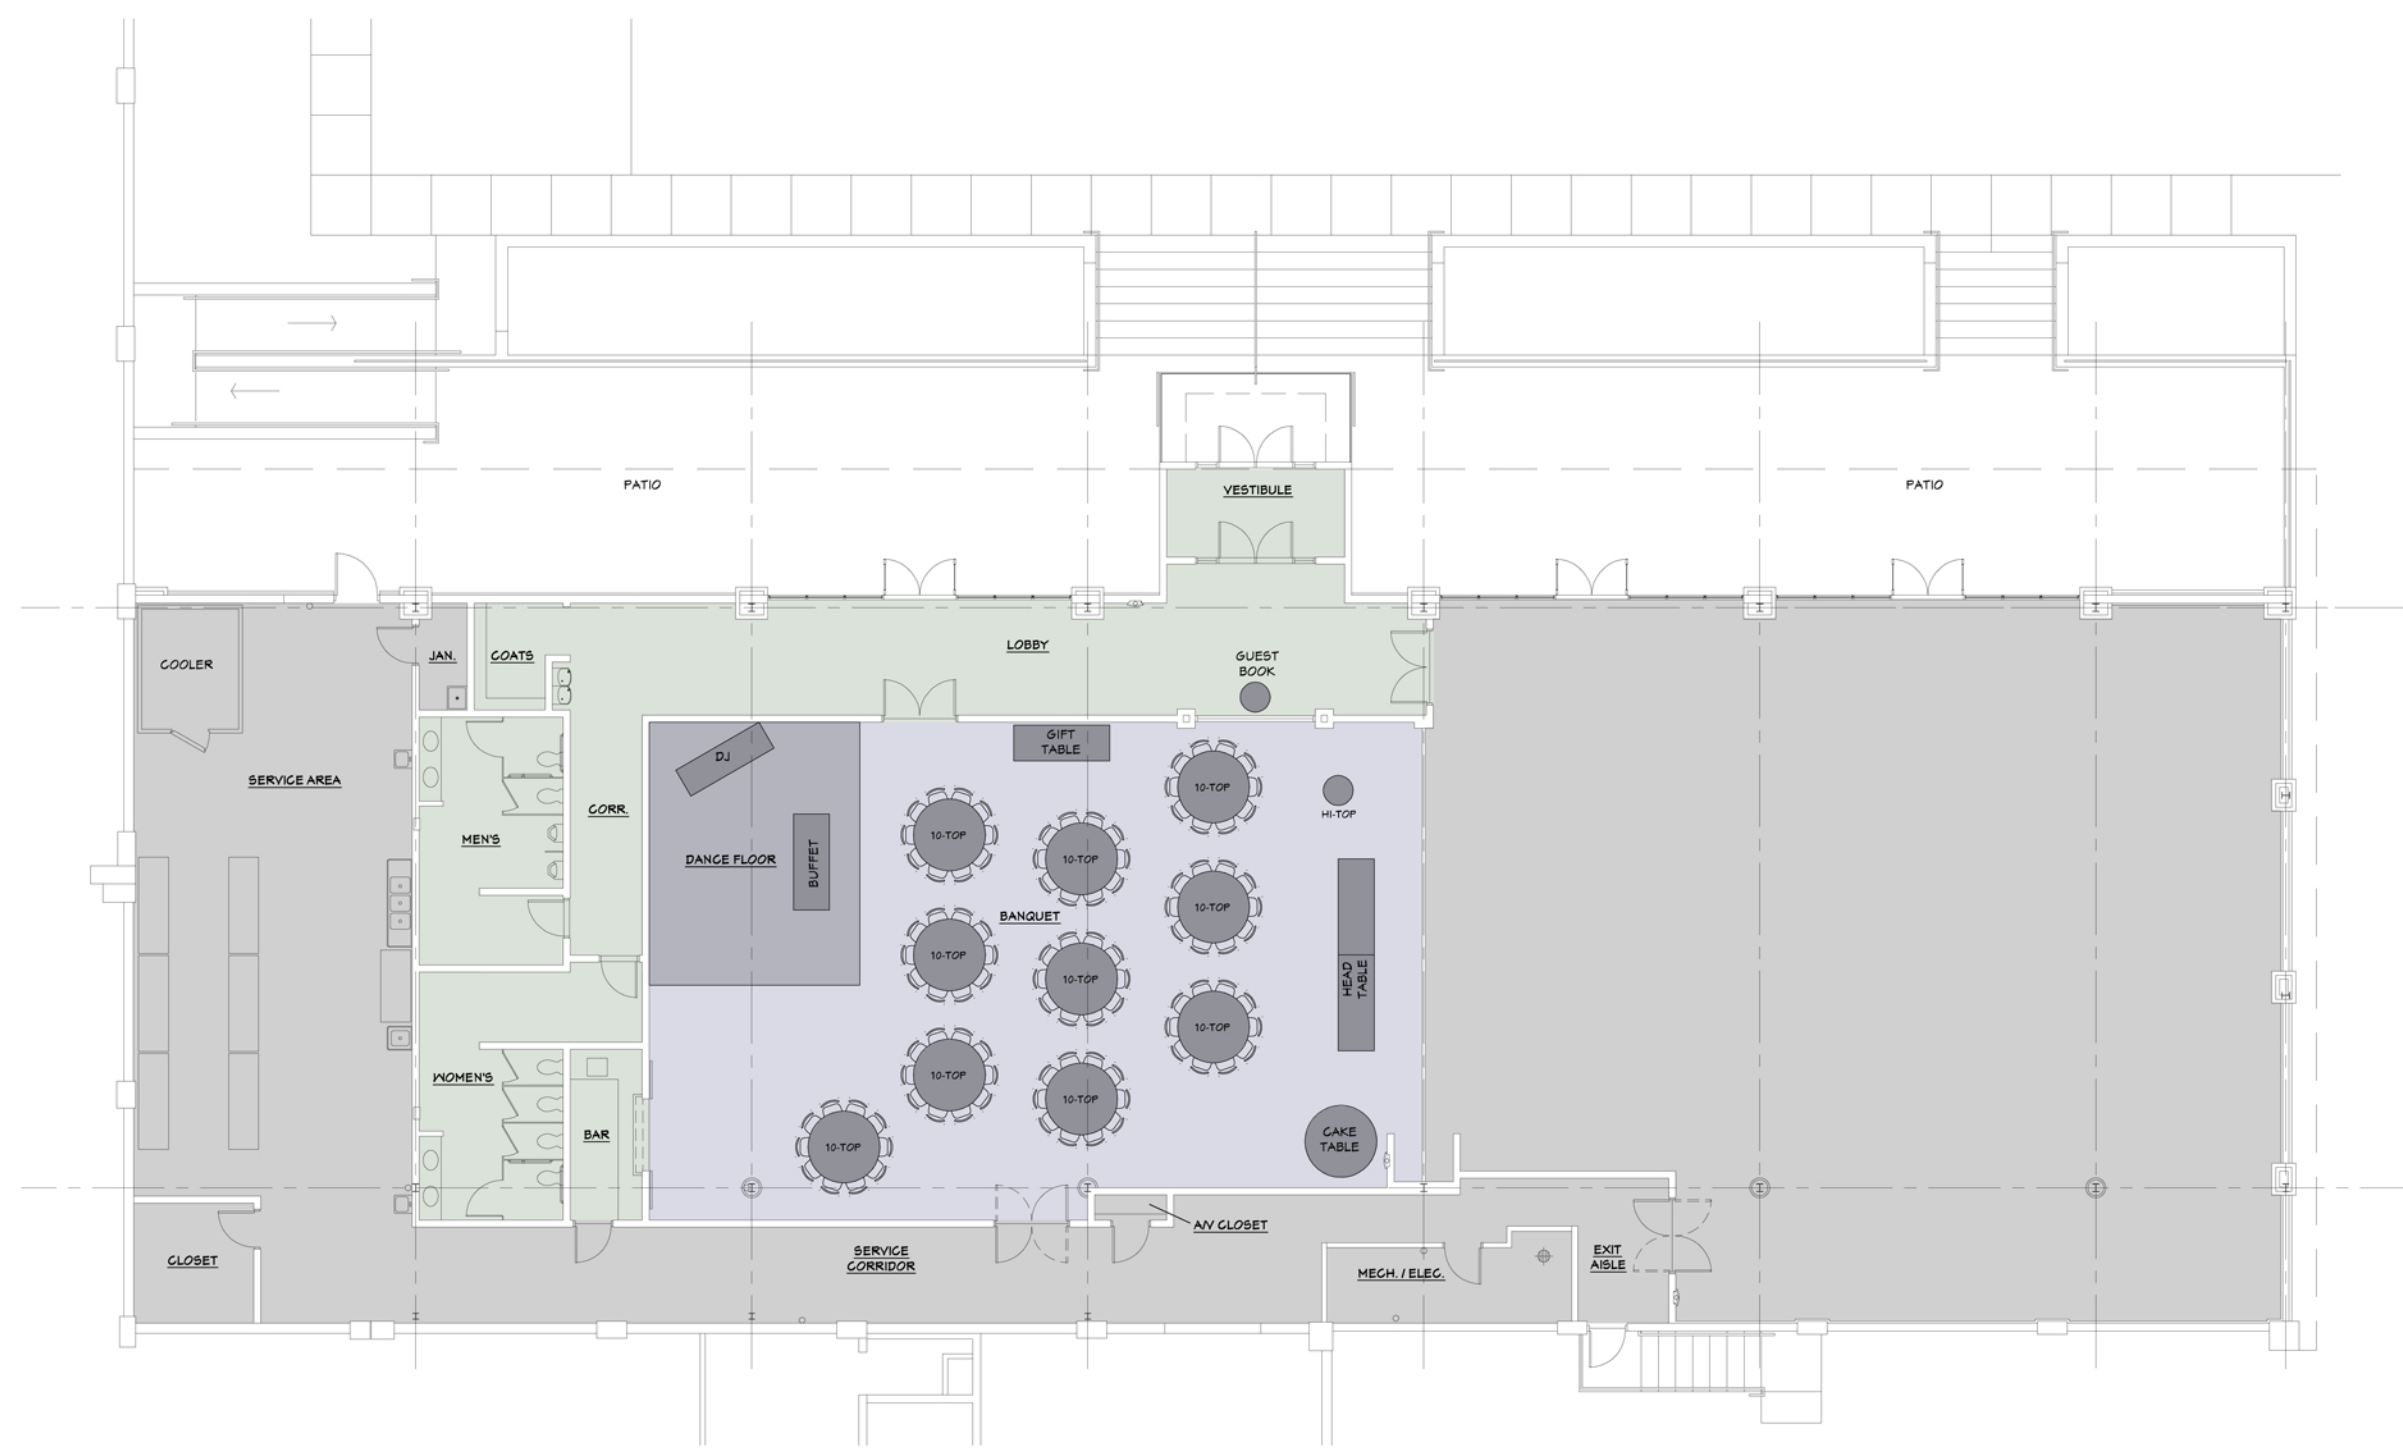

**BANQUET HALL A - OPTION 'A'**  
 SCALE: 1/8" = 1'-0"

T:\2010\10-36-AM\10-36-AM\PROJECTS\10134-10\WaterMark-920\New\Revision\3-Drawing\0134-10F1.01.dwg